

TRECHO ESTACA 00 a ESTACA 03. Table with columns for AREA 1, AREA 2, AREA 3, ATERRADO, and CORTE. Includes area and volume calculations.

TRECHO ESTACA 38 a ESTACA 41. Table with columns for AREA 1, AREA 2, AREA 3, ATERRADO, and CORTE. Includes area and volume calculations.

TRECHO ESTACA 03 a ESTACA 06. Table with columns for AREA 1, AREA 2, AREA 3, ATERRADO, and CORTE. Includes area and volume calculations.

TRECHO ESTACA 41 a ESTACA 44. Table with columns for AREA 1, AREA 2, AREA 3, ATERRADO, and CORTE. Includes area and volume calculations.

TRECHO ESTACA 06 a ESTACA 09. Table with columns for AREA 1, AREA 2, AREA 3, ATERRADO, and CORTE. Includes area and volume calculations.

TRECHO ESTACA 44 a ESTACA 47. Table with columns for AREA 1, AREA 2, AREA 3, ATERRADO, and CORTE. Includes area and volume calculations.

TRECHO ESTACA 09 a ESTACA 12. Table with columns for AREA 1, AREA 2, AREA 3, ATERRADO, and CORTE. Includes area and volume calculations.

TRECHO ESTACA 47 a ESTACA 50. Table with columns for AREA 1, AREA 2, AREA 3, ATERRADO, and CORTE. Includes area and volume calculations.

TRECHO ESTACA 12 a ESTACA 15. Table with columns for AREA 1, AREA 2, AREA 3, ATERRADO, and CORTE. Includes area and volume calculations.

TOTAL GERAL CORTE 1871,93 M²
TOTAL GERAL ATERRO 4533,69 M²

TRECHO ESTACA 15 a ESTACA 18. Table with columns for AREA 1, AREA 2, AREA 3, ATERRADO, and CORTE. Includes area and volume calculations.

TRECHO ESTACA 18 a ESTACA 20. Table with columns for AREA 1, AREA 2, AREA 3, ATERRADO, and CORTE. Includes area and volume calculations.

TRECHO ESTACA 20 a ESTACA 23. Table with columns for AREA 1, AREA 2, AREA 3, ATERRADO, and CORTE. Includes area and volume calculations.

TRECHO ESTACA 23a ESTACA 26. Table with columns for AREA 1, AREA 2, AREA 3, ATERRADO, and CORTE. Includes area and volume calculations.

TRECHO ESTACA 26 a ESTACA 29. Table with columns for AREA 1, AREA 2, AREA 3, ATERRADO, and CORTE. Includes area and volume calculations.

TRECHO ESTACA 29 a ESTACA 32. Table with columns for AREA 1, AREA 2, AREA 3, ATERRADO, and CORTE. Includes area and volume calculations.

TRECHO ESTACA 32 a ESTACA 35. Table with columns for AREA 1, AREA 2, AREA 3, ATERRADO, and CORTE. Includes area and volume calculations.

TRECHO ESTACA 35 a ESTACA 38. Table with columns for AREA 1, AREA 2, AREA 3, ATERRADO, and CORTE. Includes area and volume calculations.

TRECHO ESTACA 38 a ESTACA 41. Table with columns for AREA 1, AREA 2, AREA 3, ATERRADO, and CORTE. Includes area and volume calculations.

TRECHO ESTACA 41 a ESTACA 44. Table with columns for AREA 1, AREA 2, AREA 3, ATERRADO, and CORTE. Includes area and volume calculations.

TRECHO ESTACA 44 a ESTACA 47. Table with columns for AREA 1, AREA 2, AREA 3, ATERRADO, and CORTE. Includes area and volume calculations.

TRECHO ESTACA 47 a ESTACA 50. Table with columns for AREA 1, AREA 2, AREA 3, ATERRADO, and CORTE. Includes area and volume calculations.

Table with columns: ESTACA, ARCS (CM), ACUMULADO, EXCESS, SAMPLES, AZIMUTE. Contains data for stations 00+00 to 50+00.

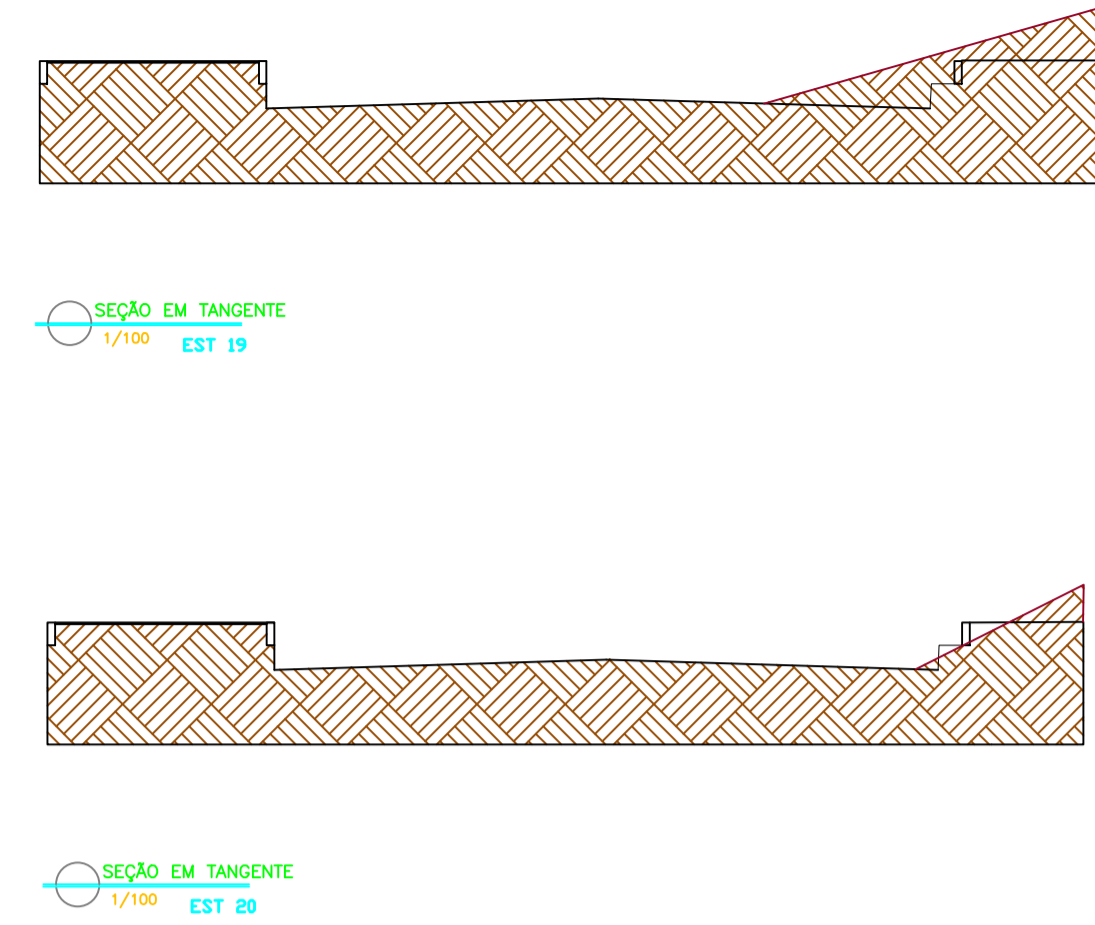
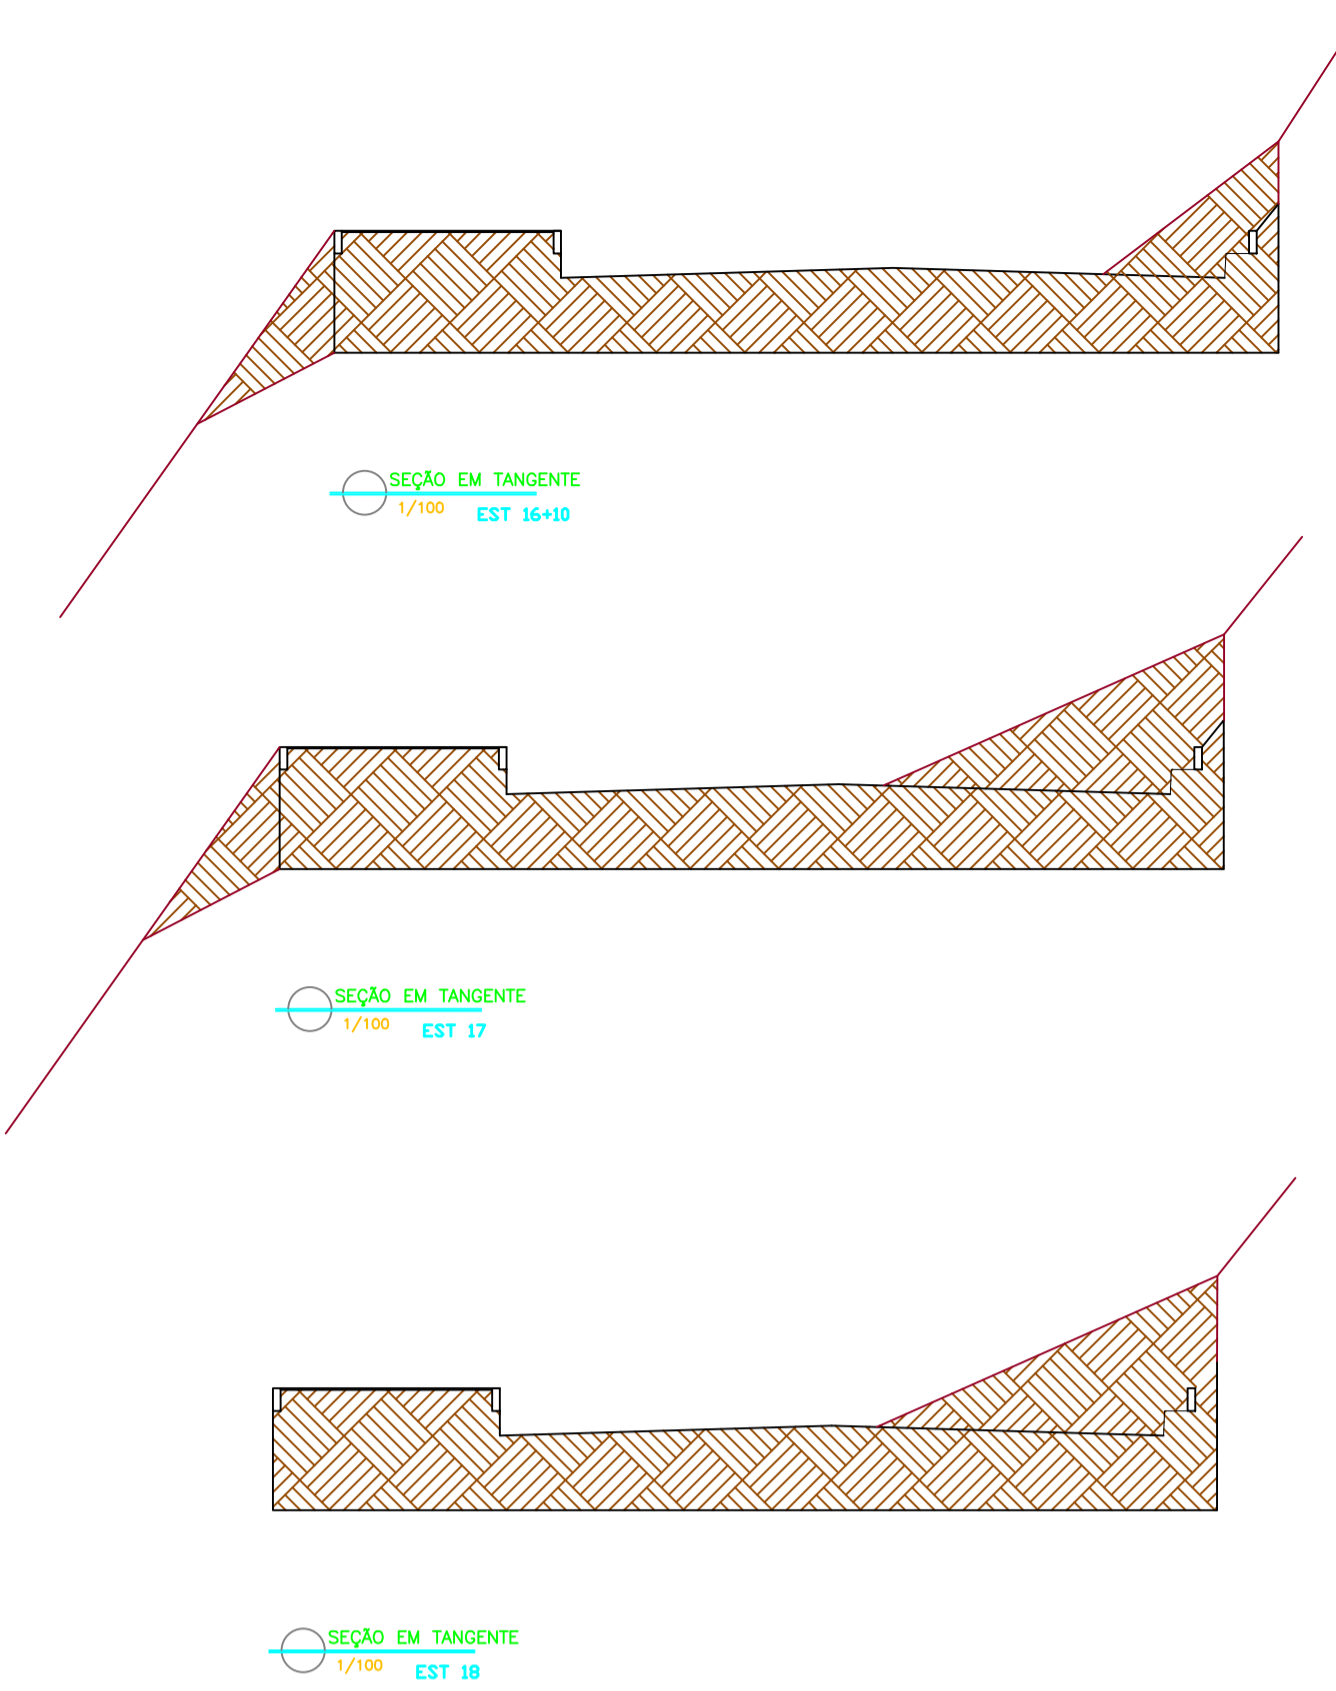


Table with project information: PROPRIETÁRIO: PREFEITURA MUNICIPAL DE BREJETUBA; RESPONSÁVEL TÉCNICO: LUIZ JOSÉ DE FREITAS - ENGENHEIRO CIVIL; CO-AUTORIA DE PROJETO: PROJETO PAVIMENTAÇÃO E DRENAGEM; EDITORAÇÃO GRÁFICA: PAVIMANTEÇÃO DE TRECHO URBANO DA BR-ES462; DATA: OUTUBRO 2019; DESENHO: WAGNER G C MACEDO.

Project title and details: PROJETO PAVIMENTAÇÃO E DRENAGEM. Local: LOTEAMENTO ARRABALDE - BREJETUBA - ES. Title: PROJETO CURVAS HORIZONTAIS, VERTICAIS E SEÇÃO TRANSVERSAL ONDE HÁ TALUDE. Prancha: 04/06. Includes copyright notice: DIREITOS AUTORAIS RESERVADOS; PROIBIDO REPRODUÇÃO, DIVULGAÇÃO OU ALTERAÇÃO SEM ORDEM EXPRESSA DO AUTOR.